


PIANTA PIANO TERRA SCALA 1:100

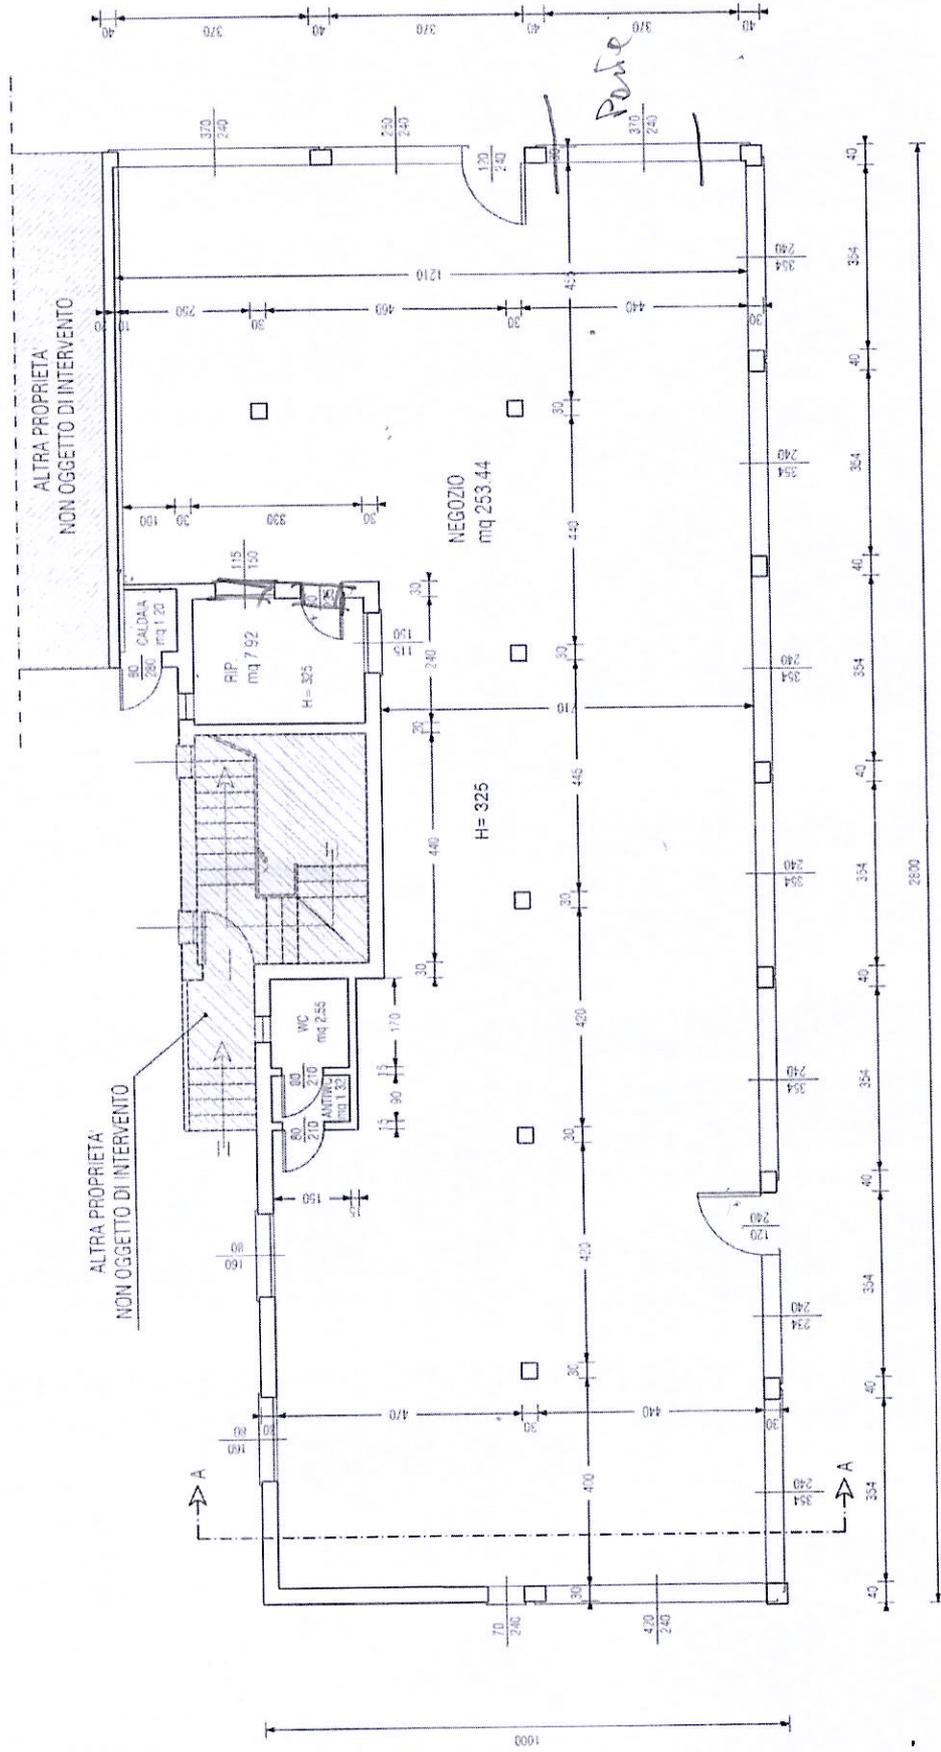

G. Moretti

Ponte Sarnano
Elettra

24ME

Via Toscani

Scadenza 2020
12 Mar. 1988

elime sup.
N.3 c.d. n. 10
L. 12 Mar. 1988