



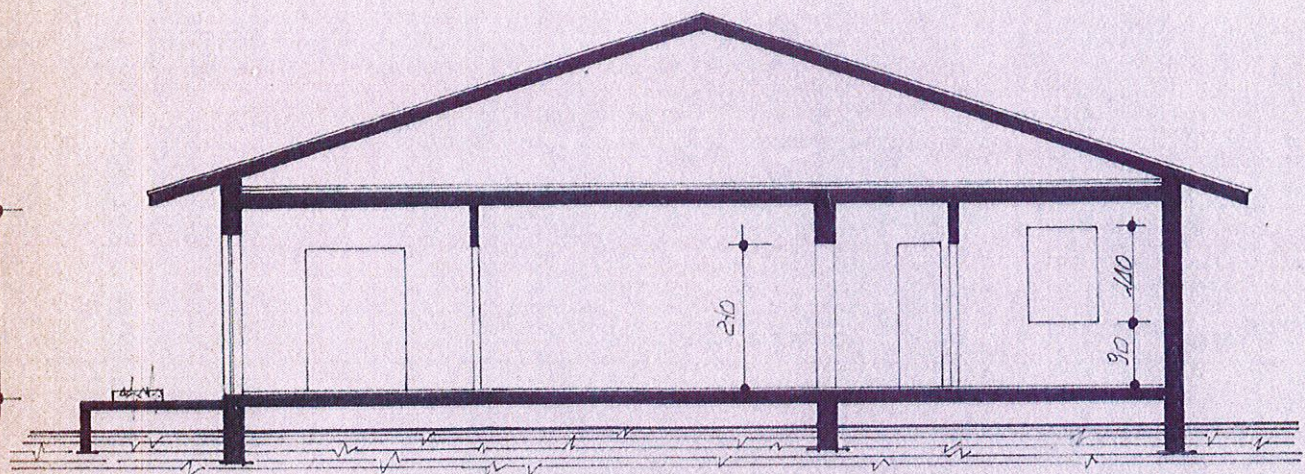

SEZIONE K-K

calcolo planivolumetrico – distacchi

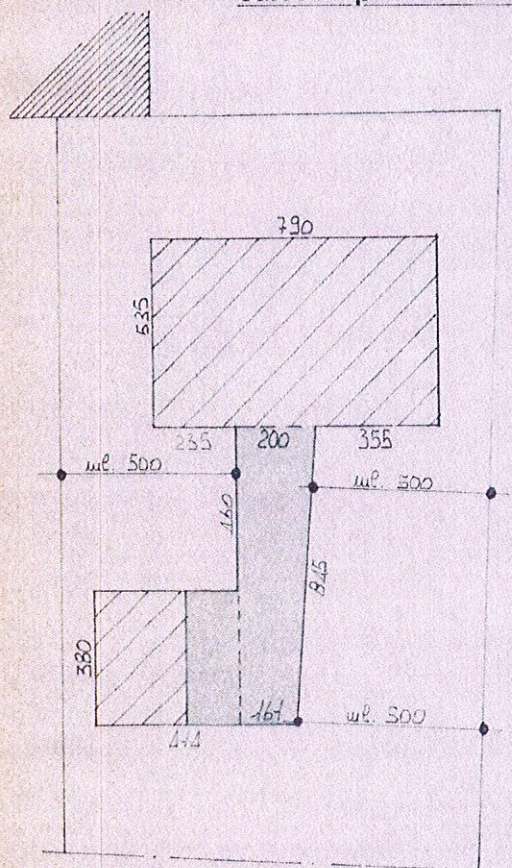

$$535 \times 790 = \text{mq. } 42.26 \times H. 2.78 = \text{mc. } 117.18$$

$$\frac{(200 + 1.61) \times (160 + 380)}{2} = \text{mq. } 15.46 \times H. 2.78 = \text{mc. } 42.14$$

$$380 \times 111 = \text{mq. } 15.43 \times H. 2.78 = \text{mc. } 43.73$$

$$\underline{\text{Sup. Coperta mq. } 73.45 \quad \text{Volume mc. } 203.35}$$

$$\text{Sup. del lotto mq. } 360.50$$

$$\text{Sup. destinata a parcheggio mq. } 1100$$

 esistente

 ampliamento



Scala 1:200